


① South  
1/4" = 1'-0"

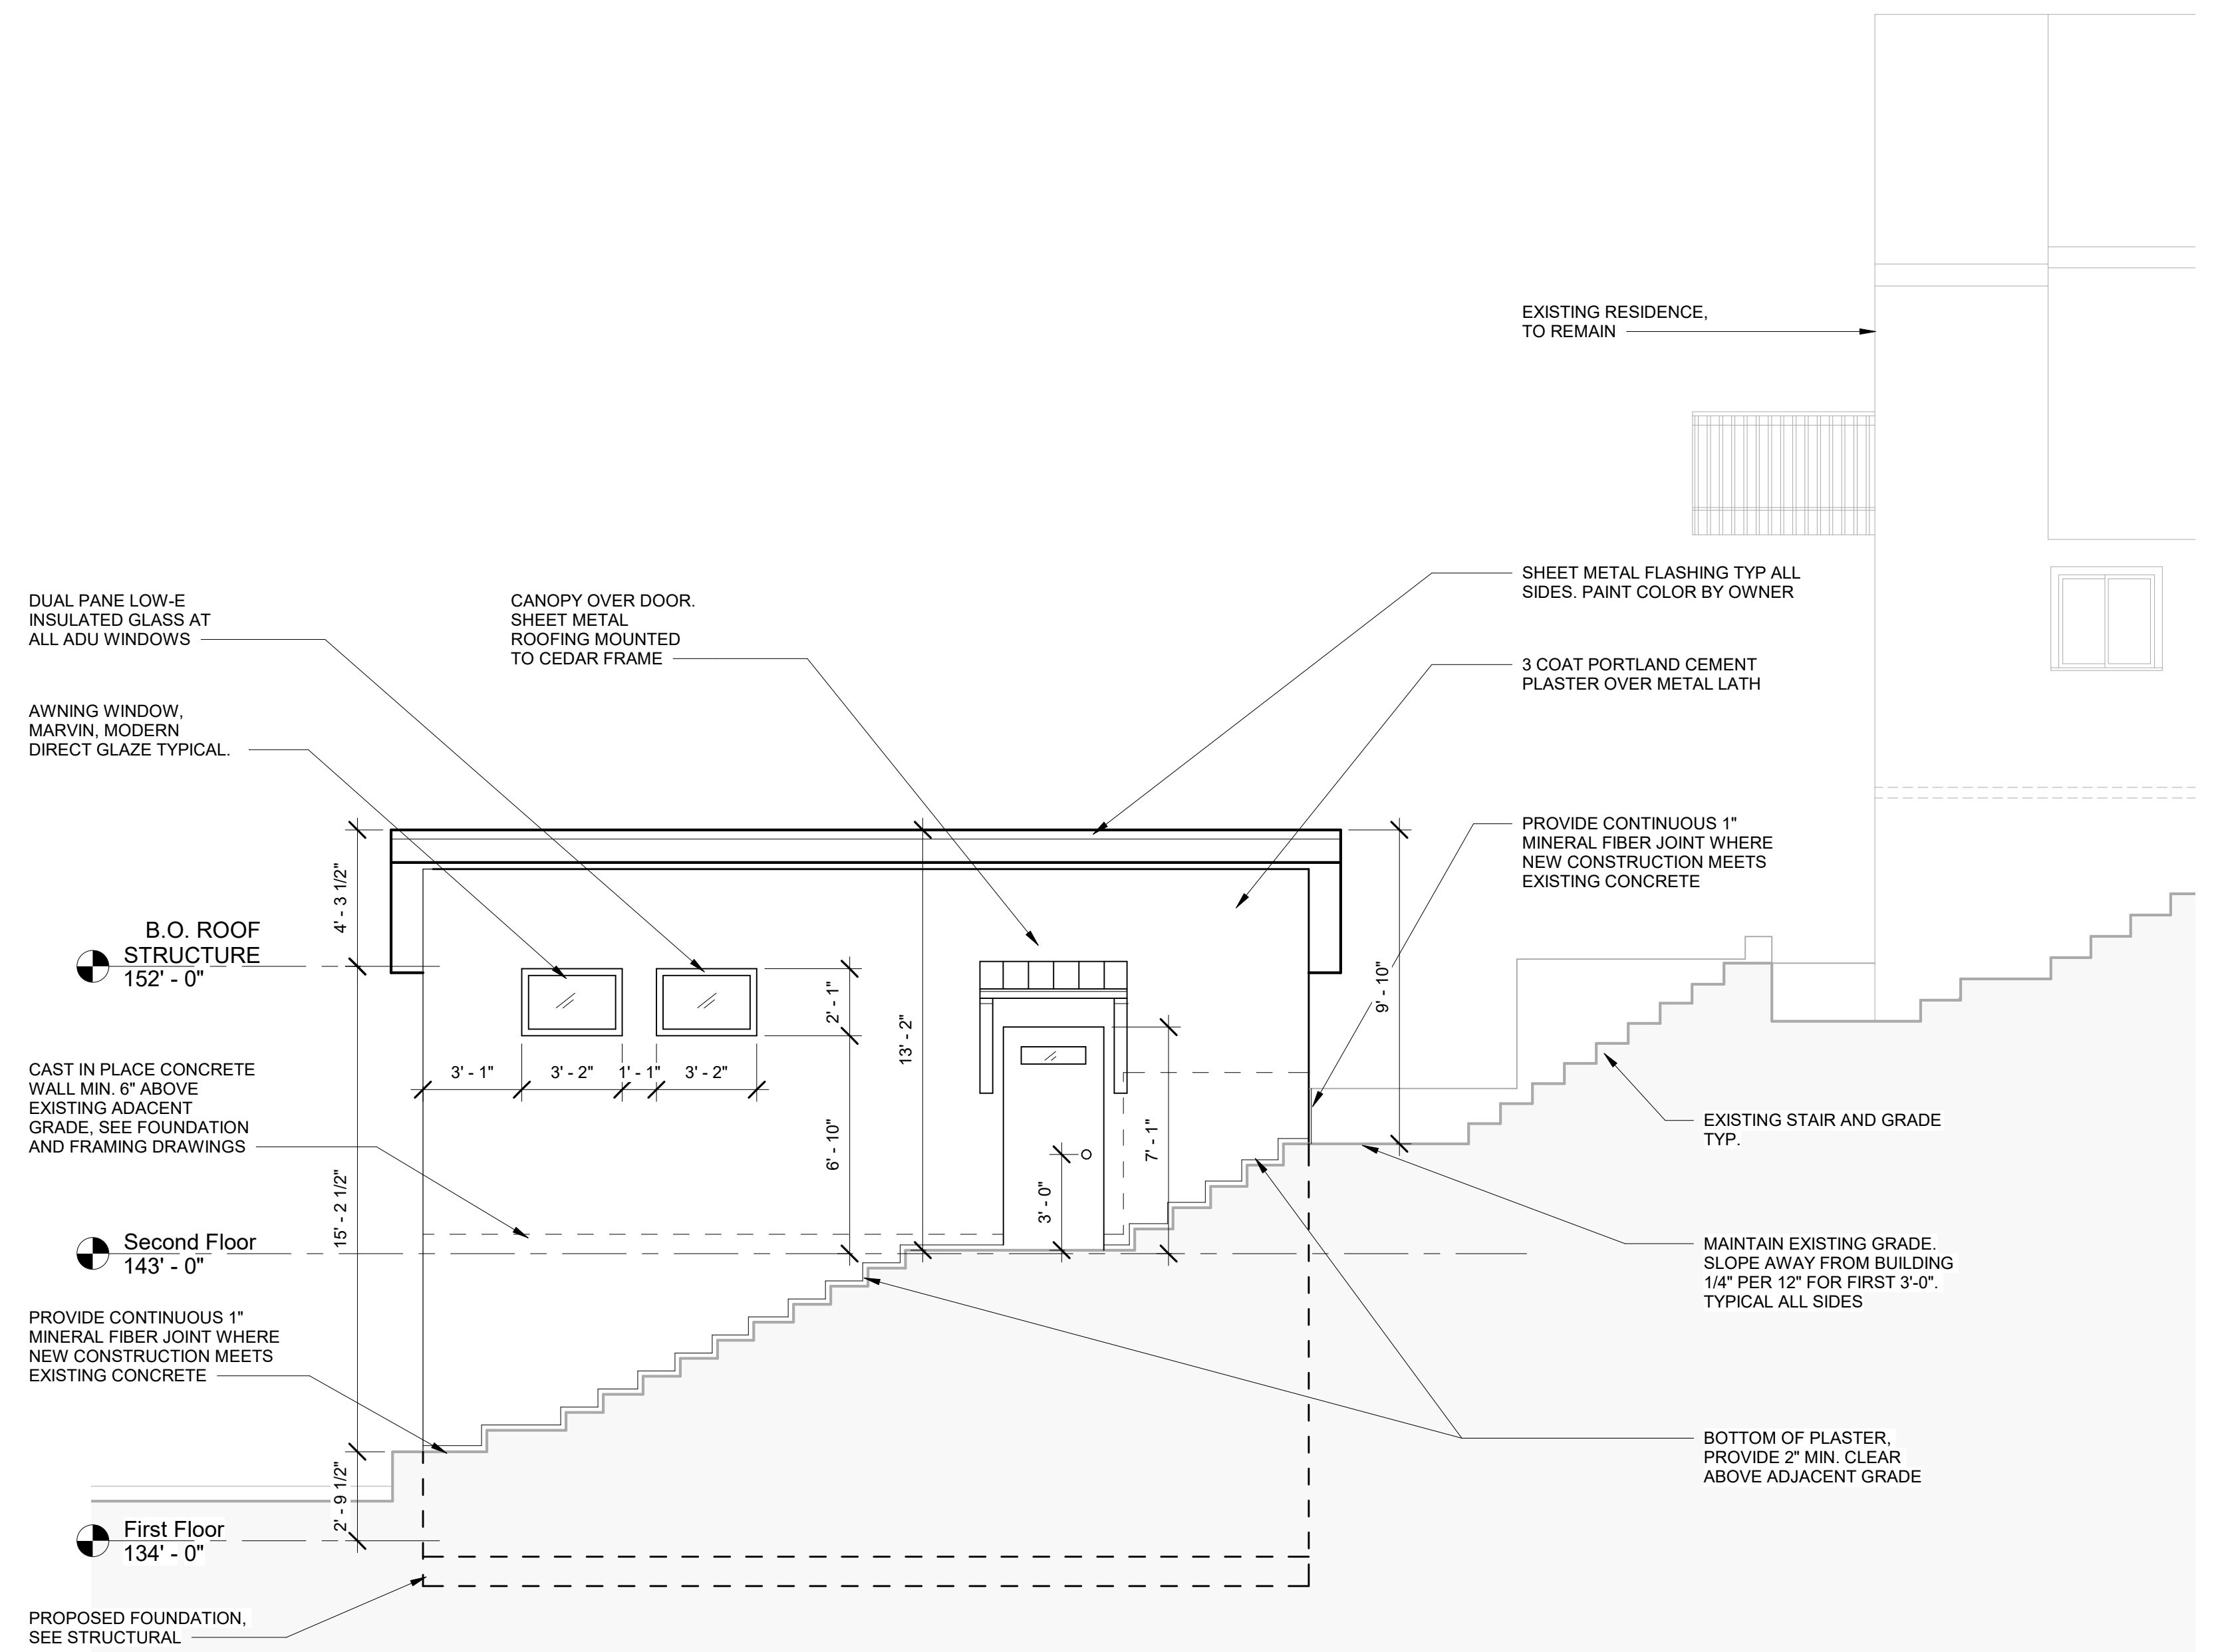

② West  
1/4" = 1'-0"